

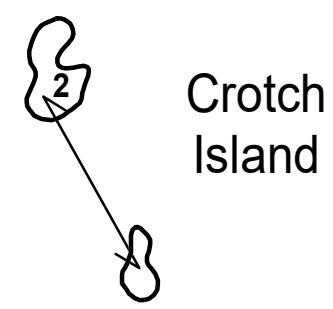
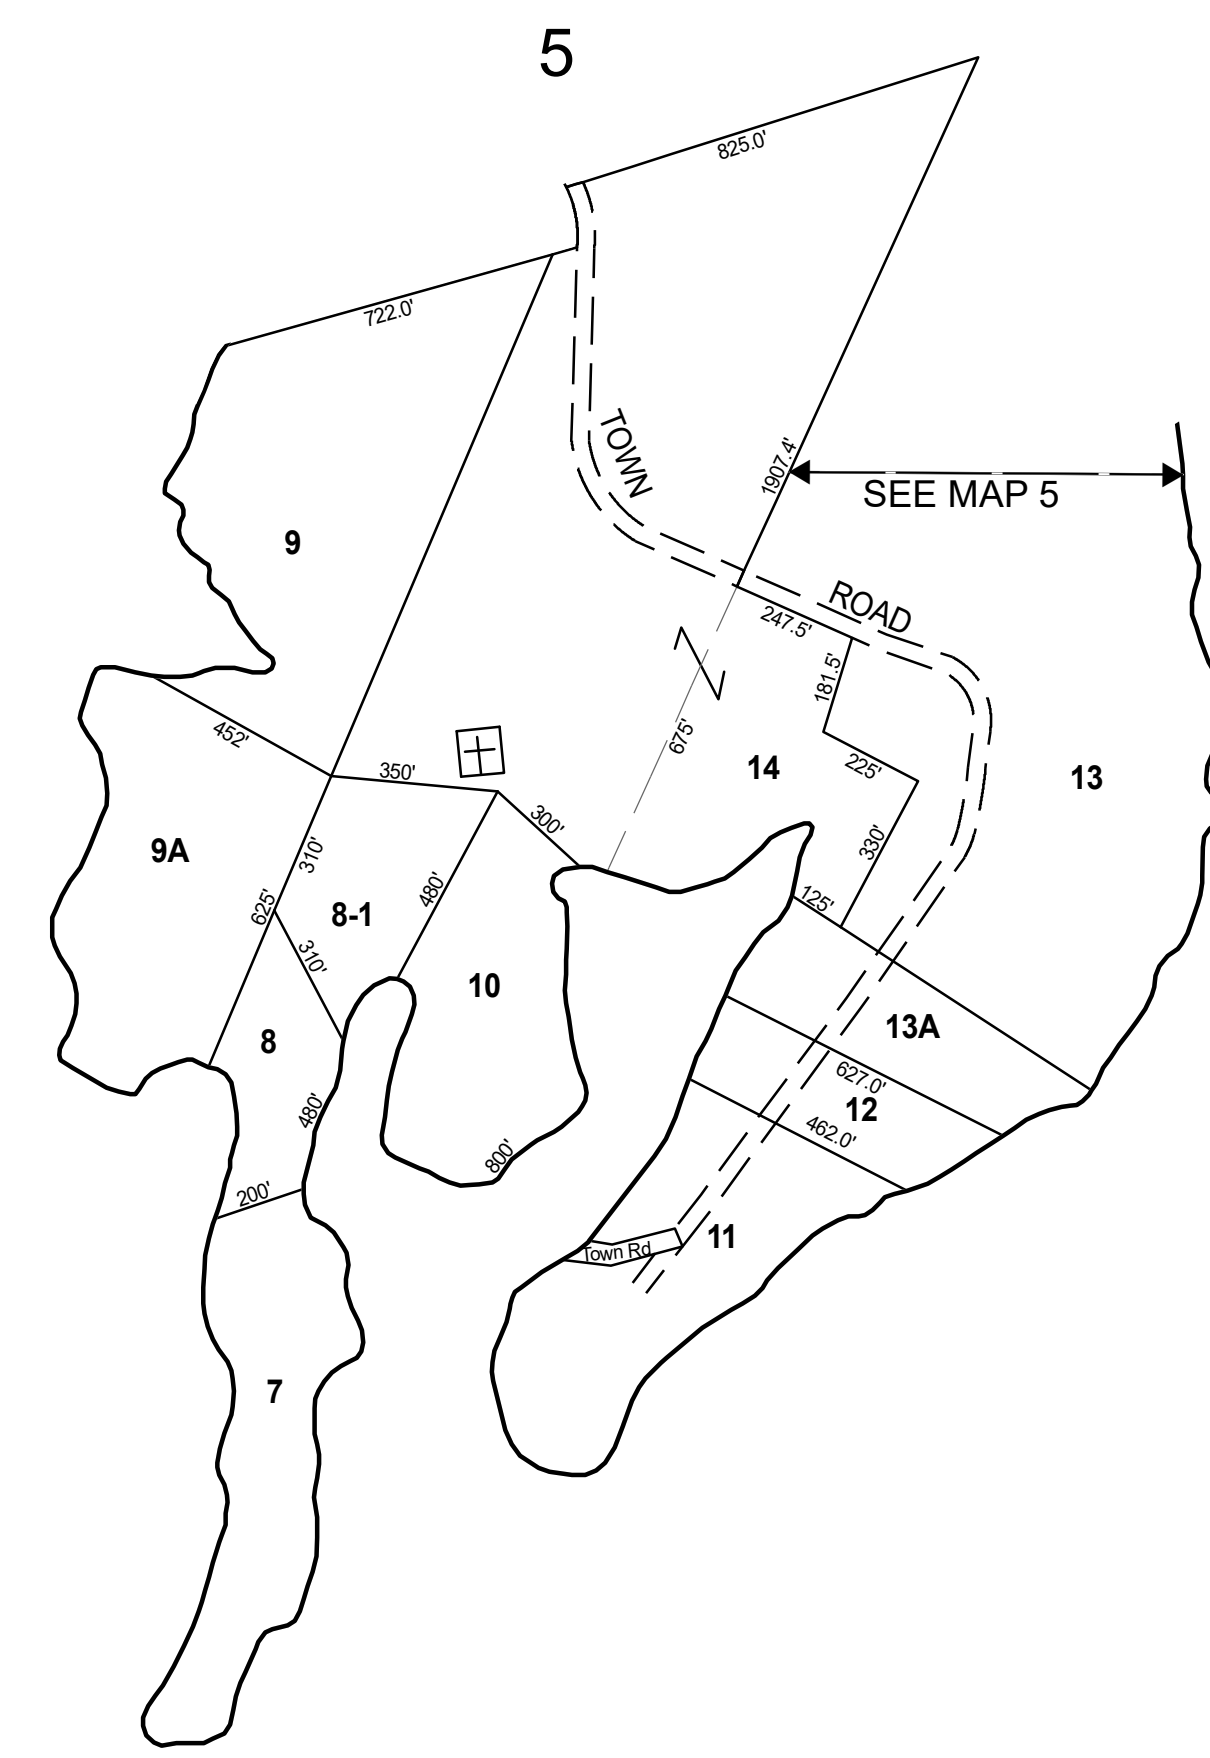


Hockomock Channel

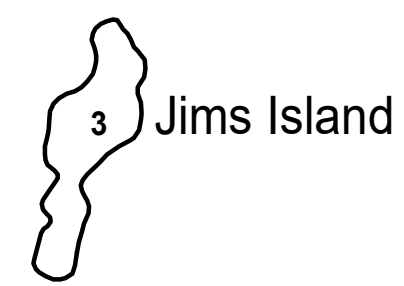

1

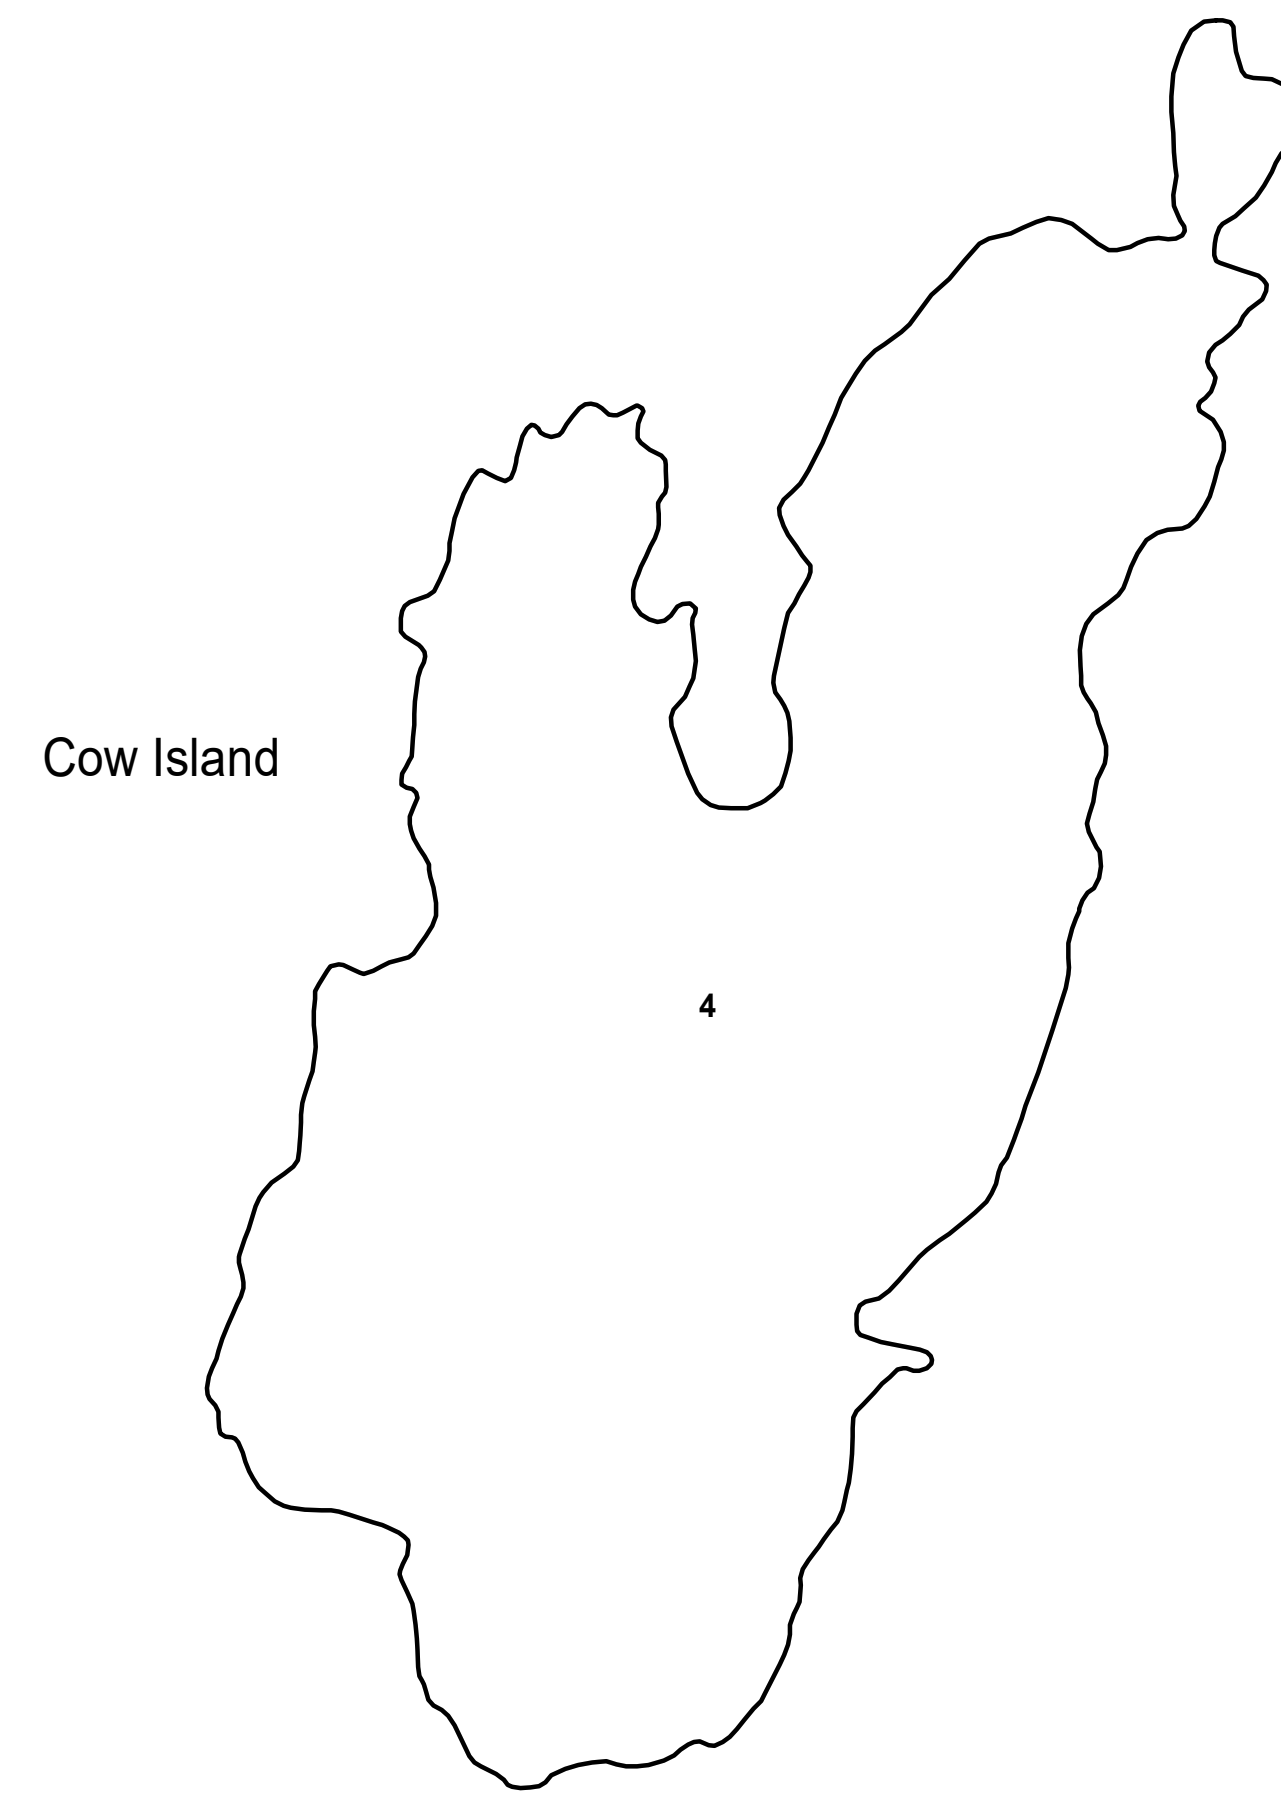

THIS MAP IS FOR ASSESSMENT PURPOSES. IT IS NOT VALID FOR LEGAL DESCRIPTION OR CONVEYANCE.
 THE HORIZONTAL DATUM IS THE MAINE STATE PLANE COORDINATE SYSTEM, NAD 83.
 ORIGINAL MAPPING BY JAMES W. SEWALL COMPANY, OLD TOWN, MAINE

REVISED & REPRINTED BY
CAI Technologies
 Precision Mapping. Geospatial Solutions.
 11 Pleasant Street, Littleton, NH 03561
 800.322.4540 - www.cai-tech.com

LEGEND	
PARCEL NUMBER	16
PARCEL AREA	AC
RECORD DIMENSION	100'
MATCH LINE	ML
WATER	
SUBDIVISION LOT NO.	②
RIGHT OF WAY/ACCESS	
COMMON OWNERSHIP	OR
WETLANDS	


SCALE: 1" = 400'

FEET: 400 200 0 400 800 1,200

METERS: 100 50 0 100 200 300

REVISED TO: APRIL 1, 2021

PROPERTY MAPS
BREMEN
 MAINE

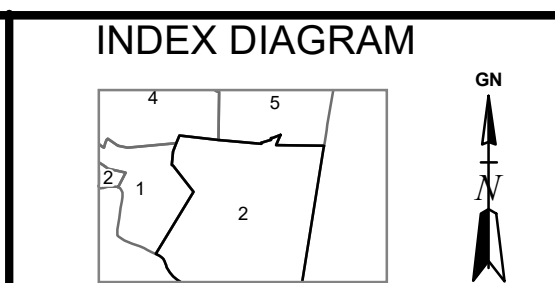

MAP NO.
2